
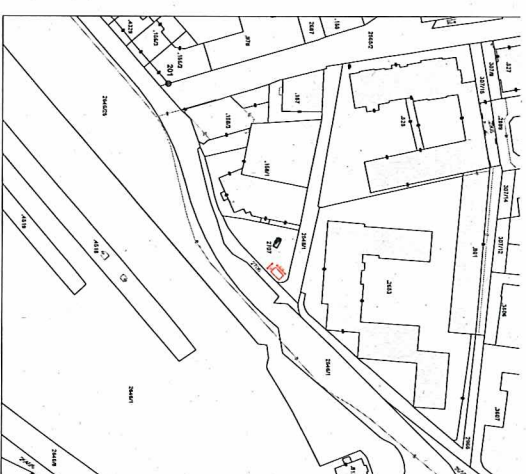
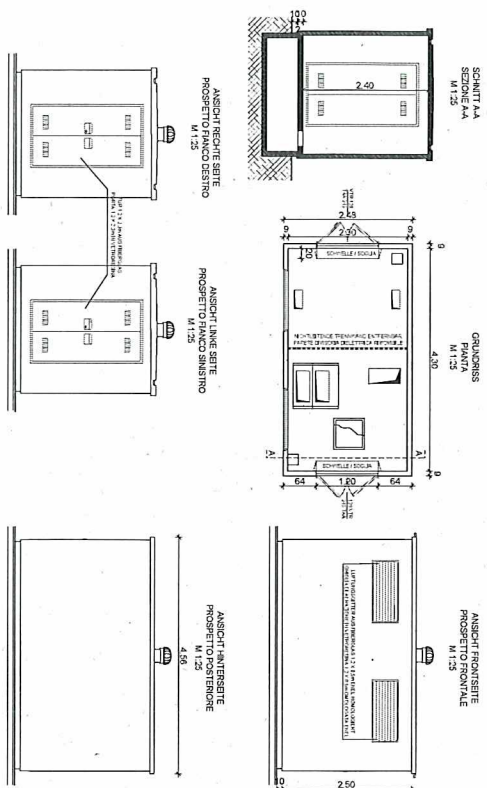


ALL SUB A)

AUSSCHNITT LAGEPLAN I ESTRATTO PLANIMETRIA
M 1 : 250

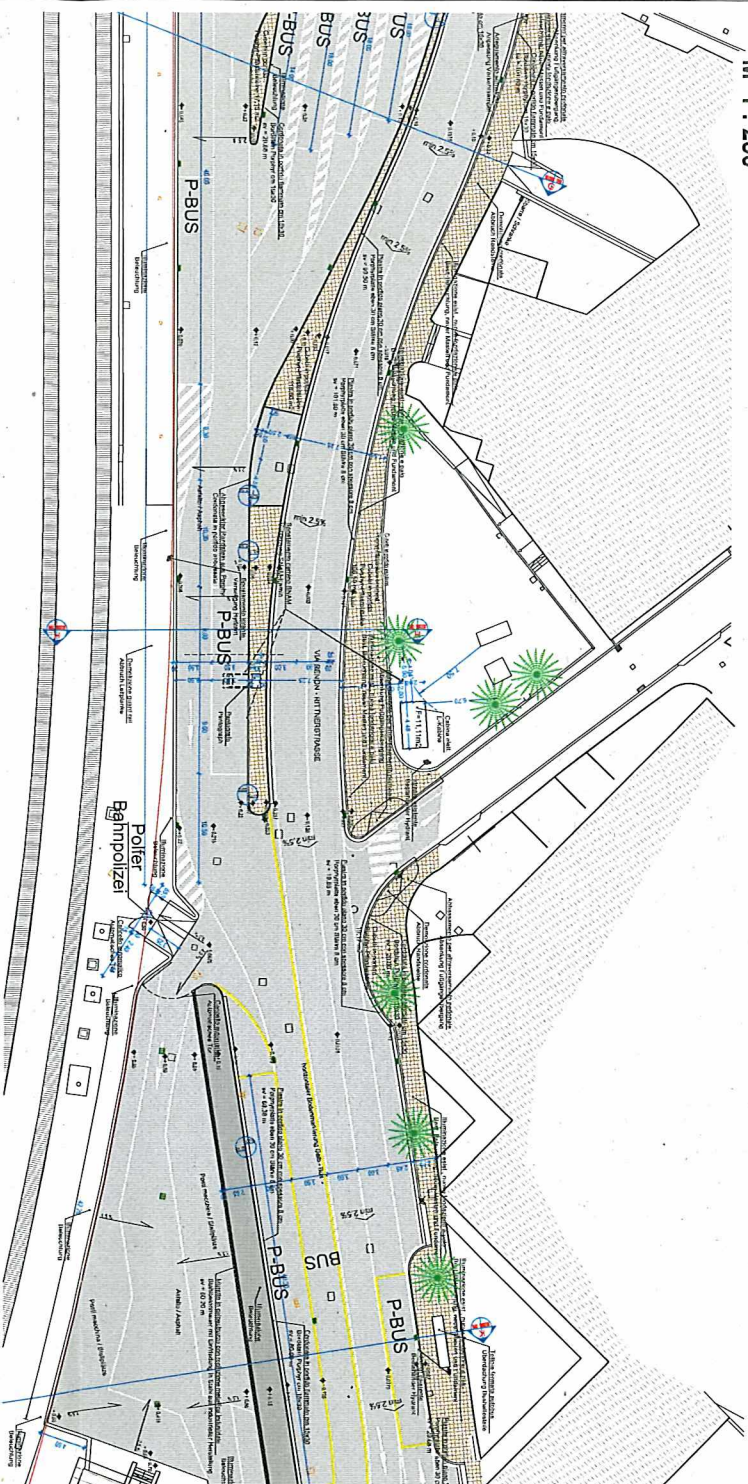

E-KABINE I CABINA TRASPRMATORIA
M 1:50

AUSZUG KATASTERMAPPE I ESTRATTO MAPPA CATASTALE
M 1:1000

[illegible]